
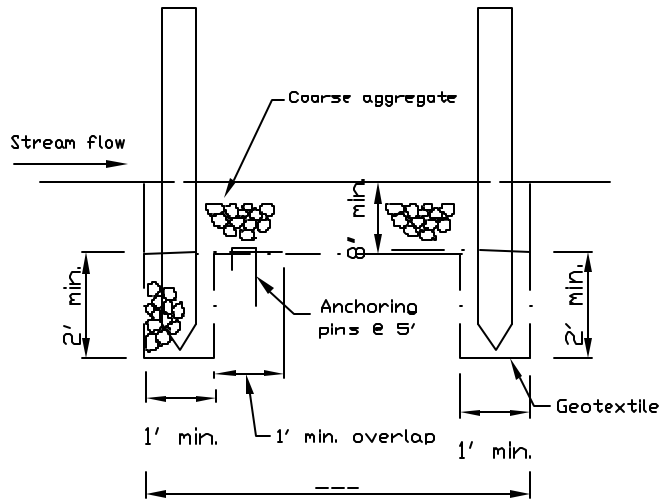



CHANNEL SECTION AT CROSSING

(PERPENDICULAR TO FLOW)

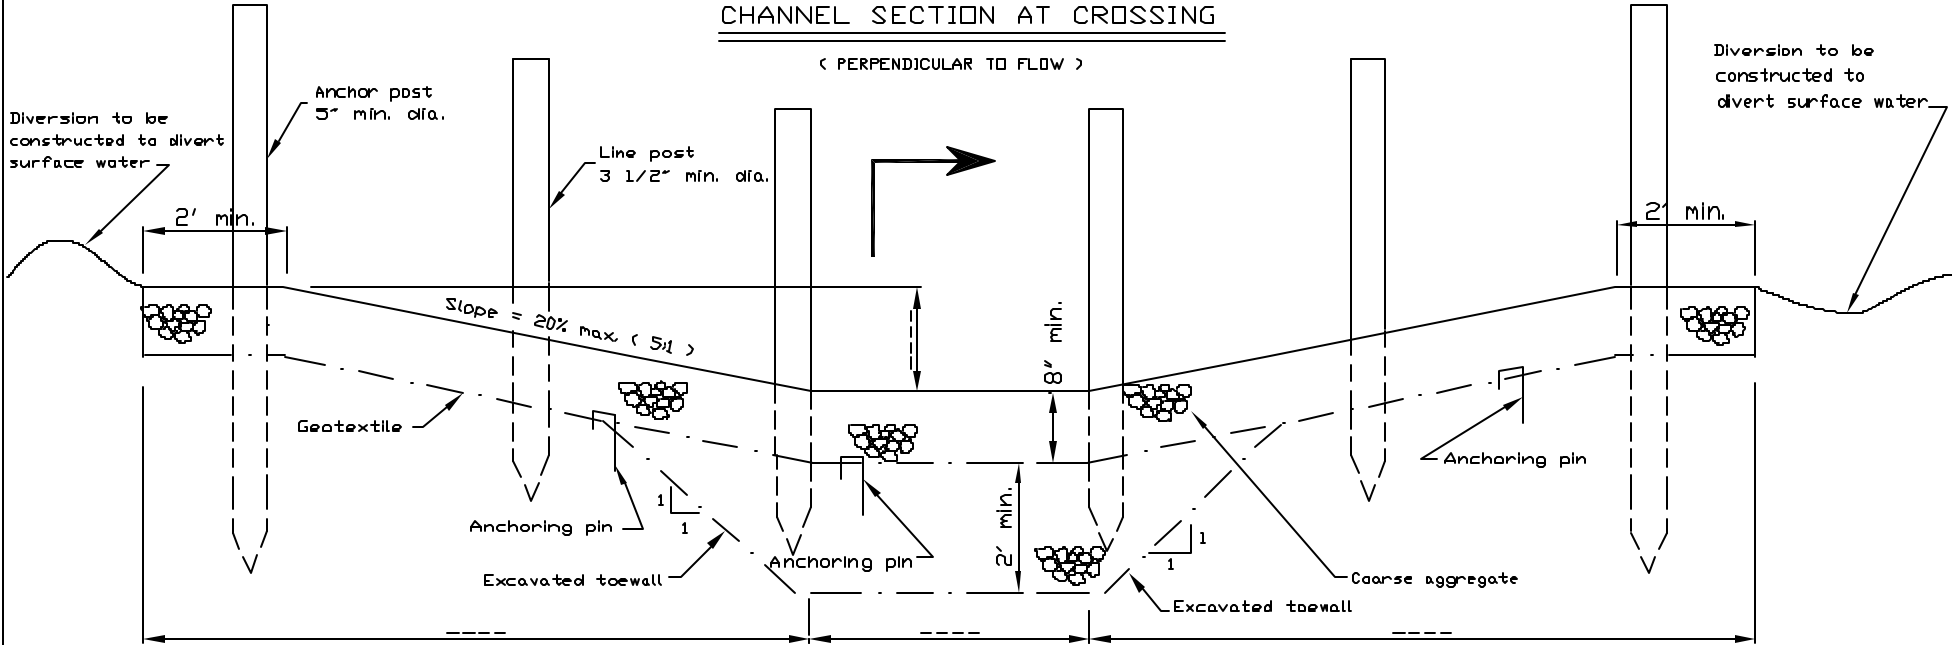

STREAM CHANNEL CROSSING


(PARALLEL TO FLOW)

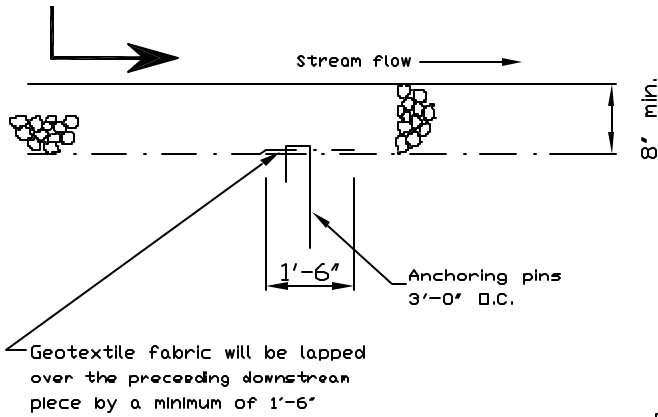

FILTER CLOTH OVERLAP DETAIL

NOTES:

- 1) Use "break away" fence, cut and loosely attached wire or swinging gates across stream.
- 2) Show changes during construction in red. Use "AS-BUILT" to document construction check.
- 3) All fence posts shall be sharpened as shown if posts are to be driven.

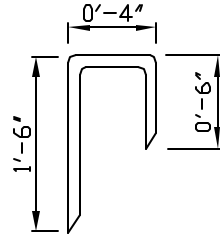

Anchoring pins to be fabricated of No. 3 reinforcing steel or equivalent material

ANCHORING PIN DETAIL

GEOTEXTILE & STONE STREAM CROSSING - FORD

U.S. DEPARTMENT OF AGRICULTURE
NATURAL RESOURCES CONSERVATION SERVICE

Designed _____	Approved _____
Drawn _____	Title _____
Traced _____	THW _____
Checked _____	SMART _____
	Drawing No. _____